

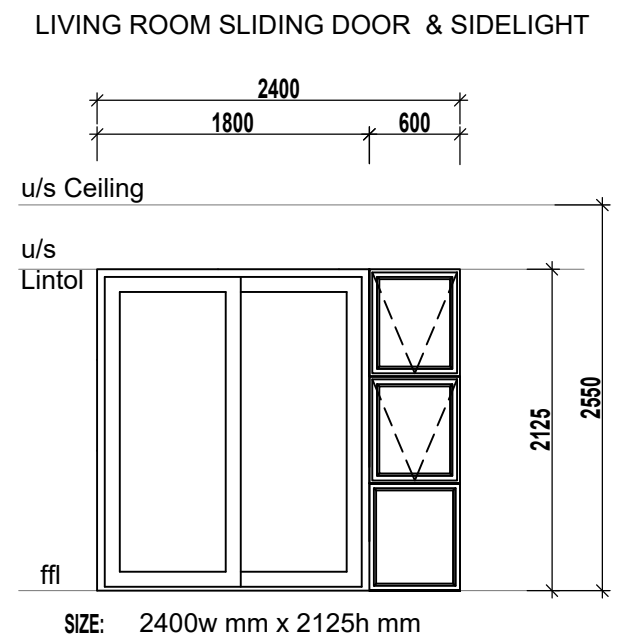


ANNEXURE C FLOOR PLAN

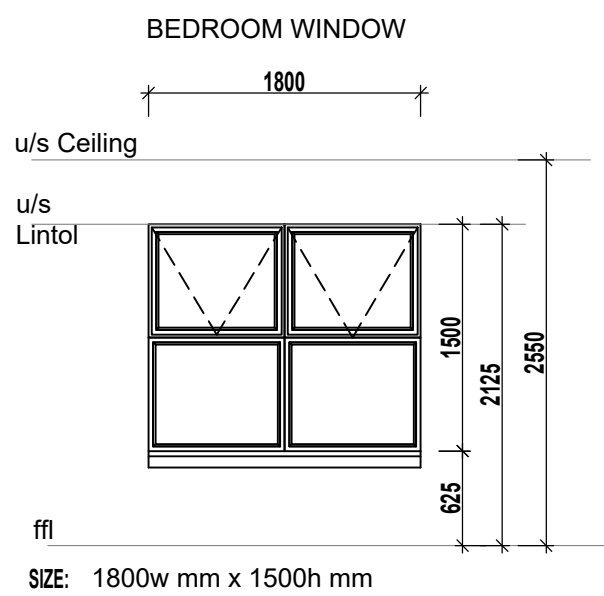

2 Bedroom - 1 Bathroom

SCALE 1:50

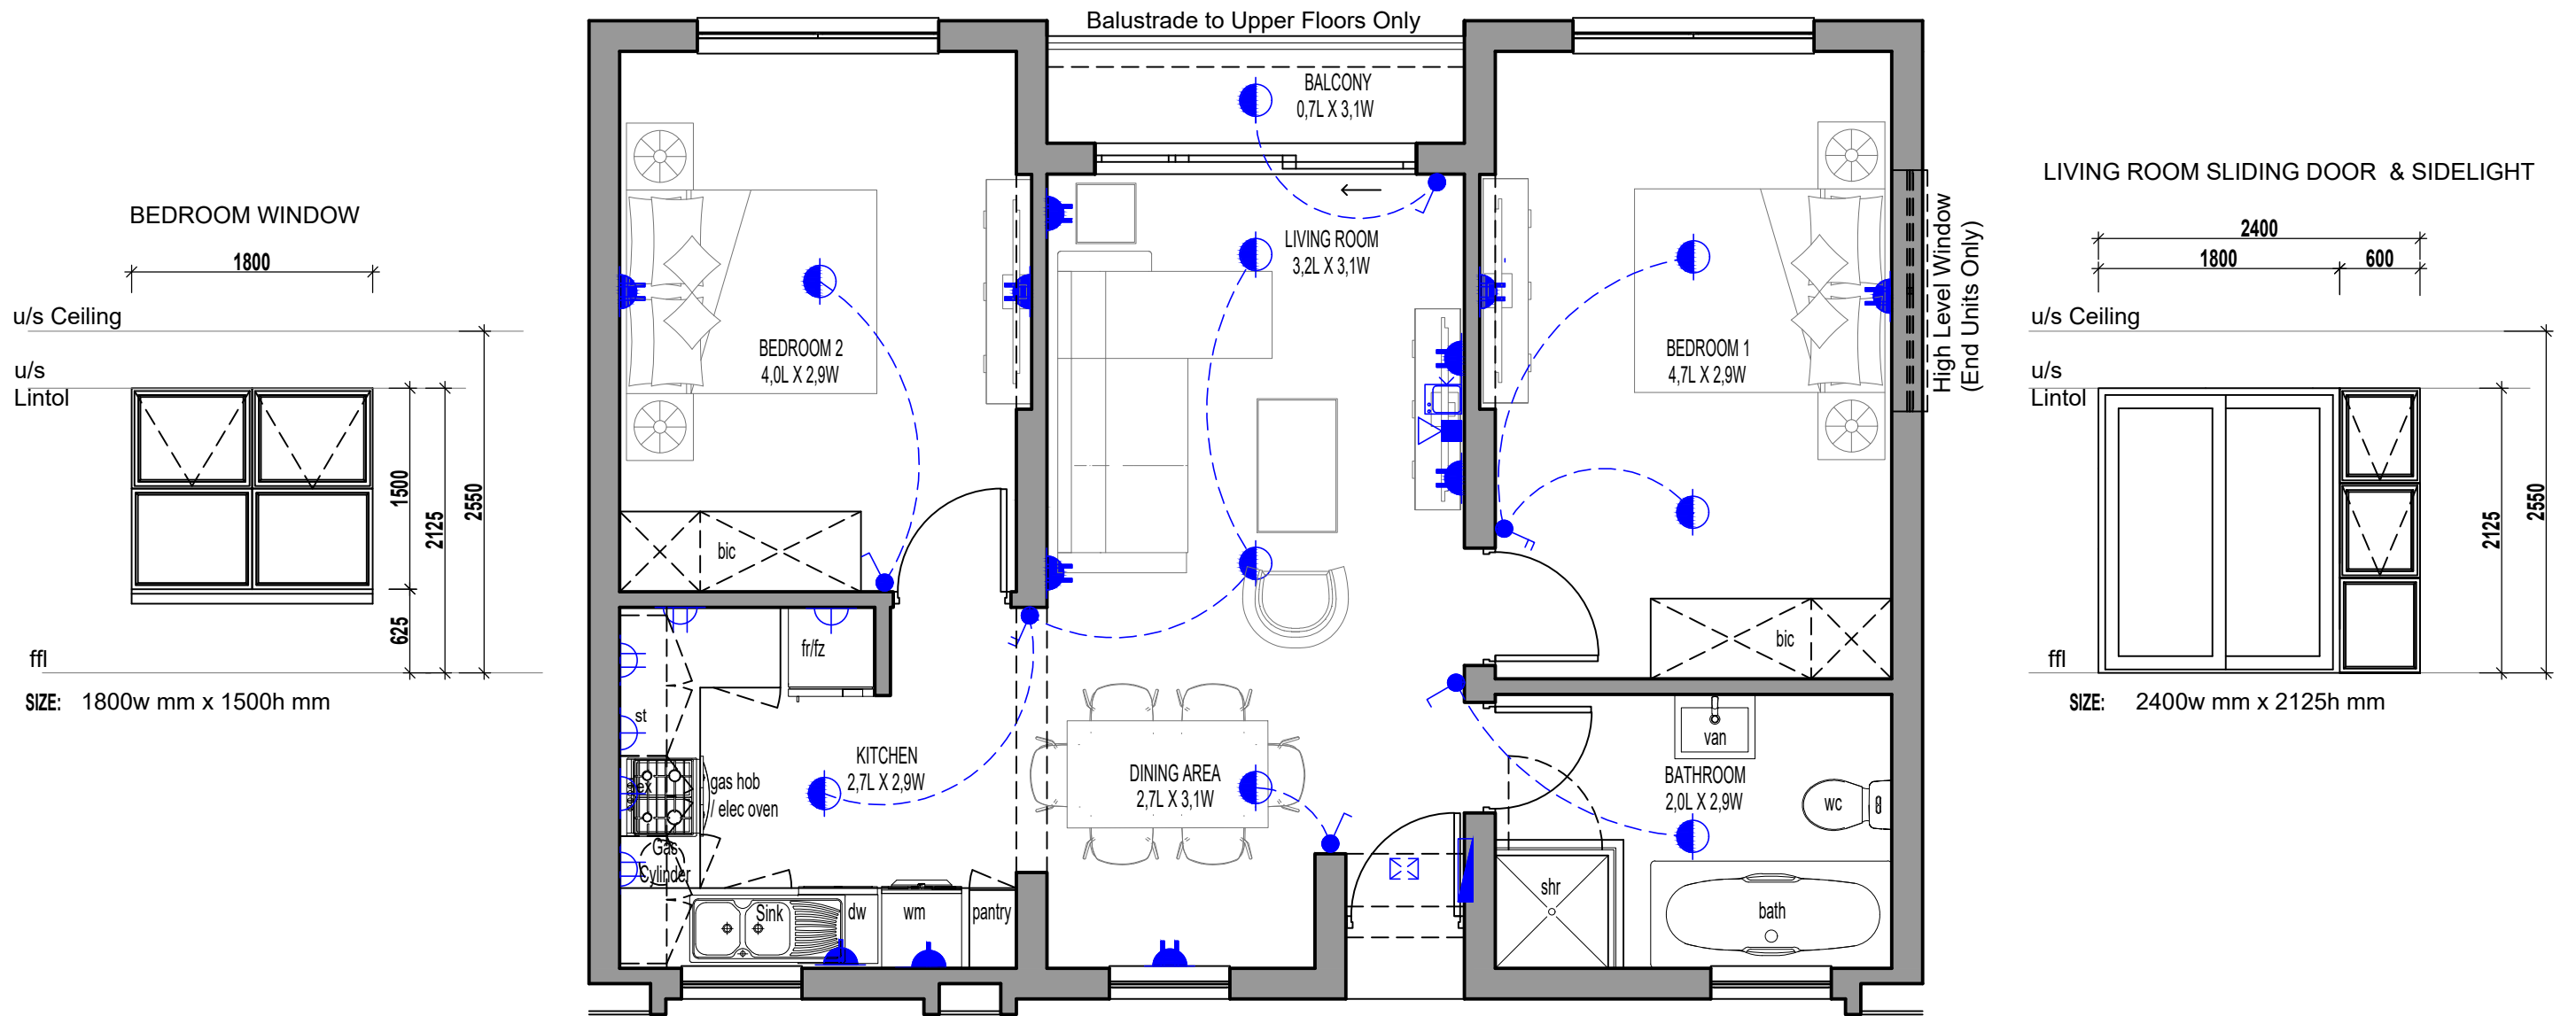

ELECTRICAL LEGEND

- Surface Mounted LED Fitting
- External Wall Mounted LED Light Fitting
- Single Light Switch
- Double Light Switch
- Triple Light Switch
- Two-Way Light Switch
- Single Plug Point (300mm Above FFL)
- Double Plug Point (300mm Above FFL)
- Single Plug Point (150mm Above Counter)
- Double Plug Point (150mm Above Counter)
- Stove Isolator (Above Counter)
- Extractor Plug (High Level)
- Distribution Board
- TV Point
- Fibre / Data Point
- Inverter (Above Entrance Door)

AREA

TYPE C2	
Floor Area	69.52 m ²
Balcony	2.49 m ²
TOTAL	72.01 m²

* The areas are approximate and shall vary from the areas reflected on the sectional title plan