

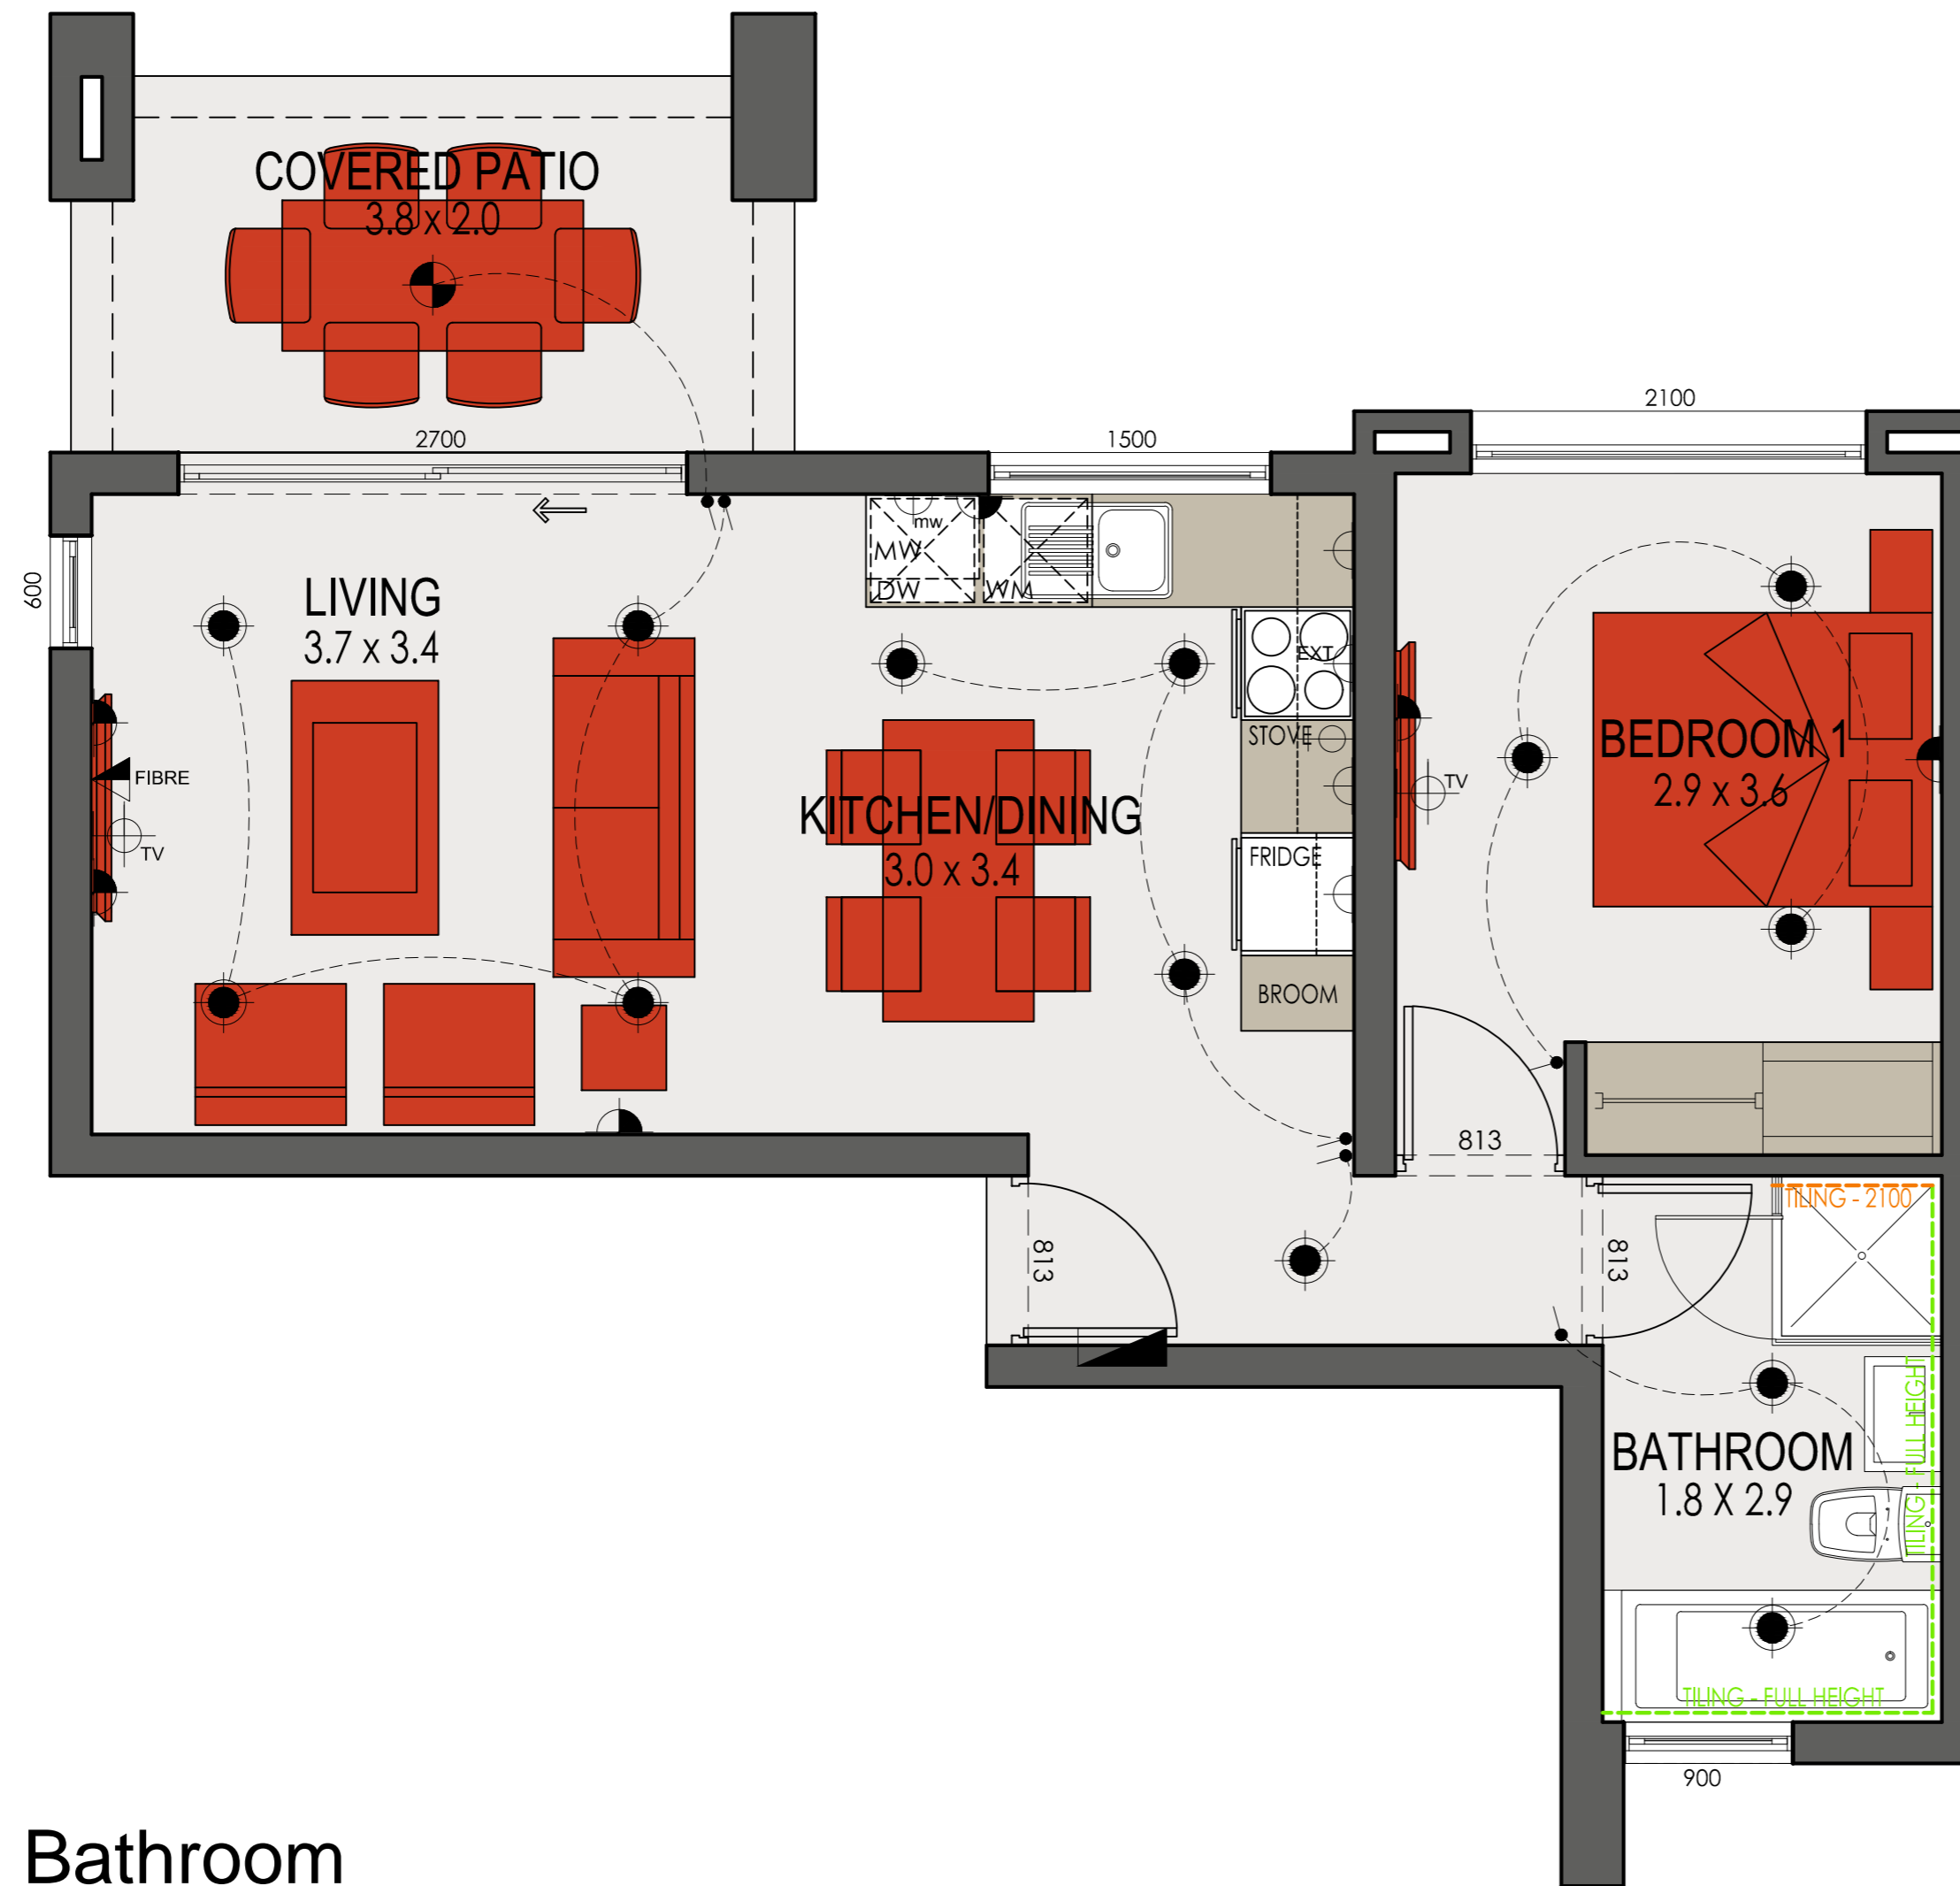


ANNEXURE C

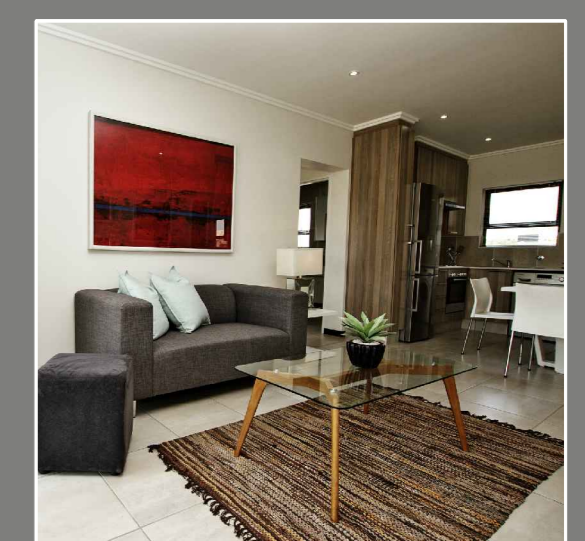

1 Bedroom - 1 Bathroom

Revision 2 - 21/06/2018

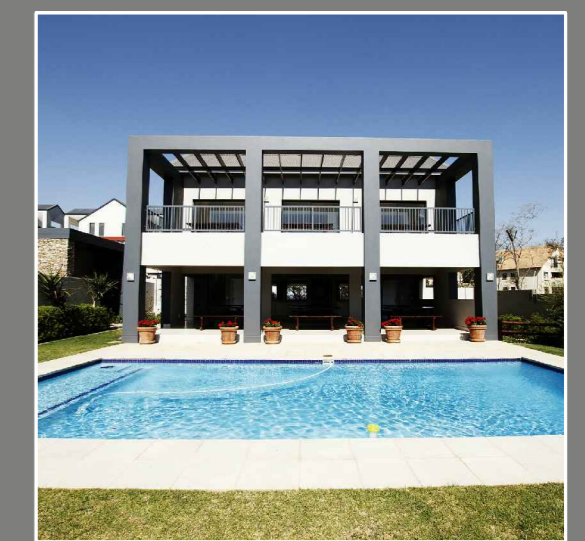

| | |
|----------------|---------------------------|
| Type B4 | |
| Unit | 50.5 m ² |
| Covered Patio | 8.1m ² |
| Total | 58.6 m² |

B4

ELECTRICAL LEGEND

- | | | | |
|--|---------------------------------------|--|----------------------------|
| | DOUBLE 15AMP SOCKET 300mm ABOVE FFL | | INTERCOM |
| | DOUBLE 15AMP SOCKET 1050mm ABOVE FFL | | TELEPHONE POINT |
| | SINGLE 15AMP SOCKET 1050mm ABOVE FFL | | TELEVISION POINT |
| | SINGLE 15AMP SOCKET FOR EXTRACTOR FAN | | STOVE ISOLATOR |
| | 2 WAY SWITCH | | LED DOWN LIGHT |
| | SWITCH | | 220V CEILING MOUNTED LIGHT |
| | | | DISTRIBUTION BOARD |

* The areas are approximate and shall vary from the areas reflected on the sectional title plan.

