
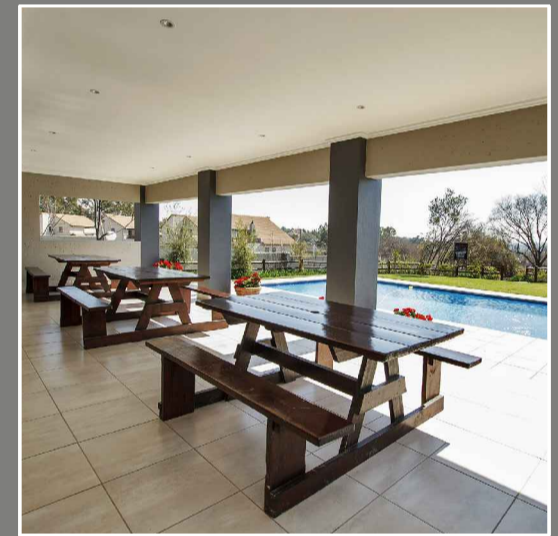
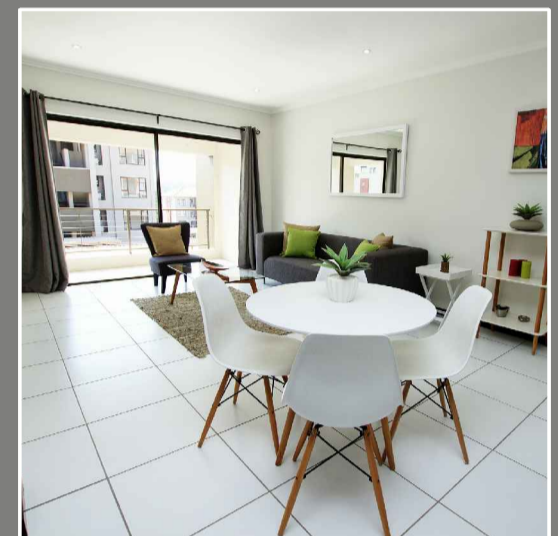
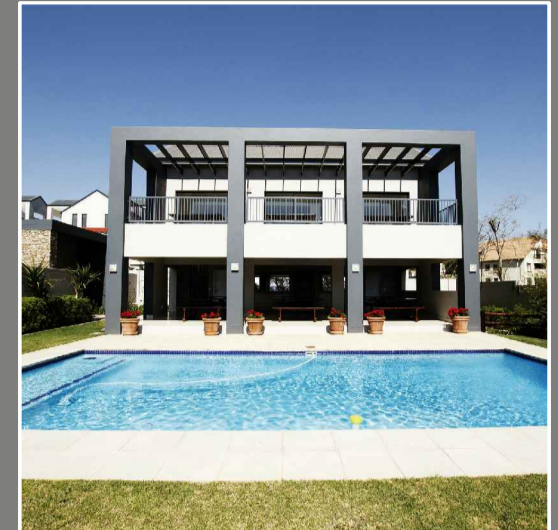



ANNEXURE C

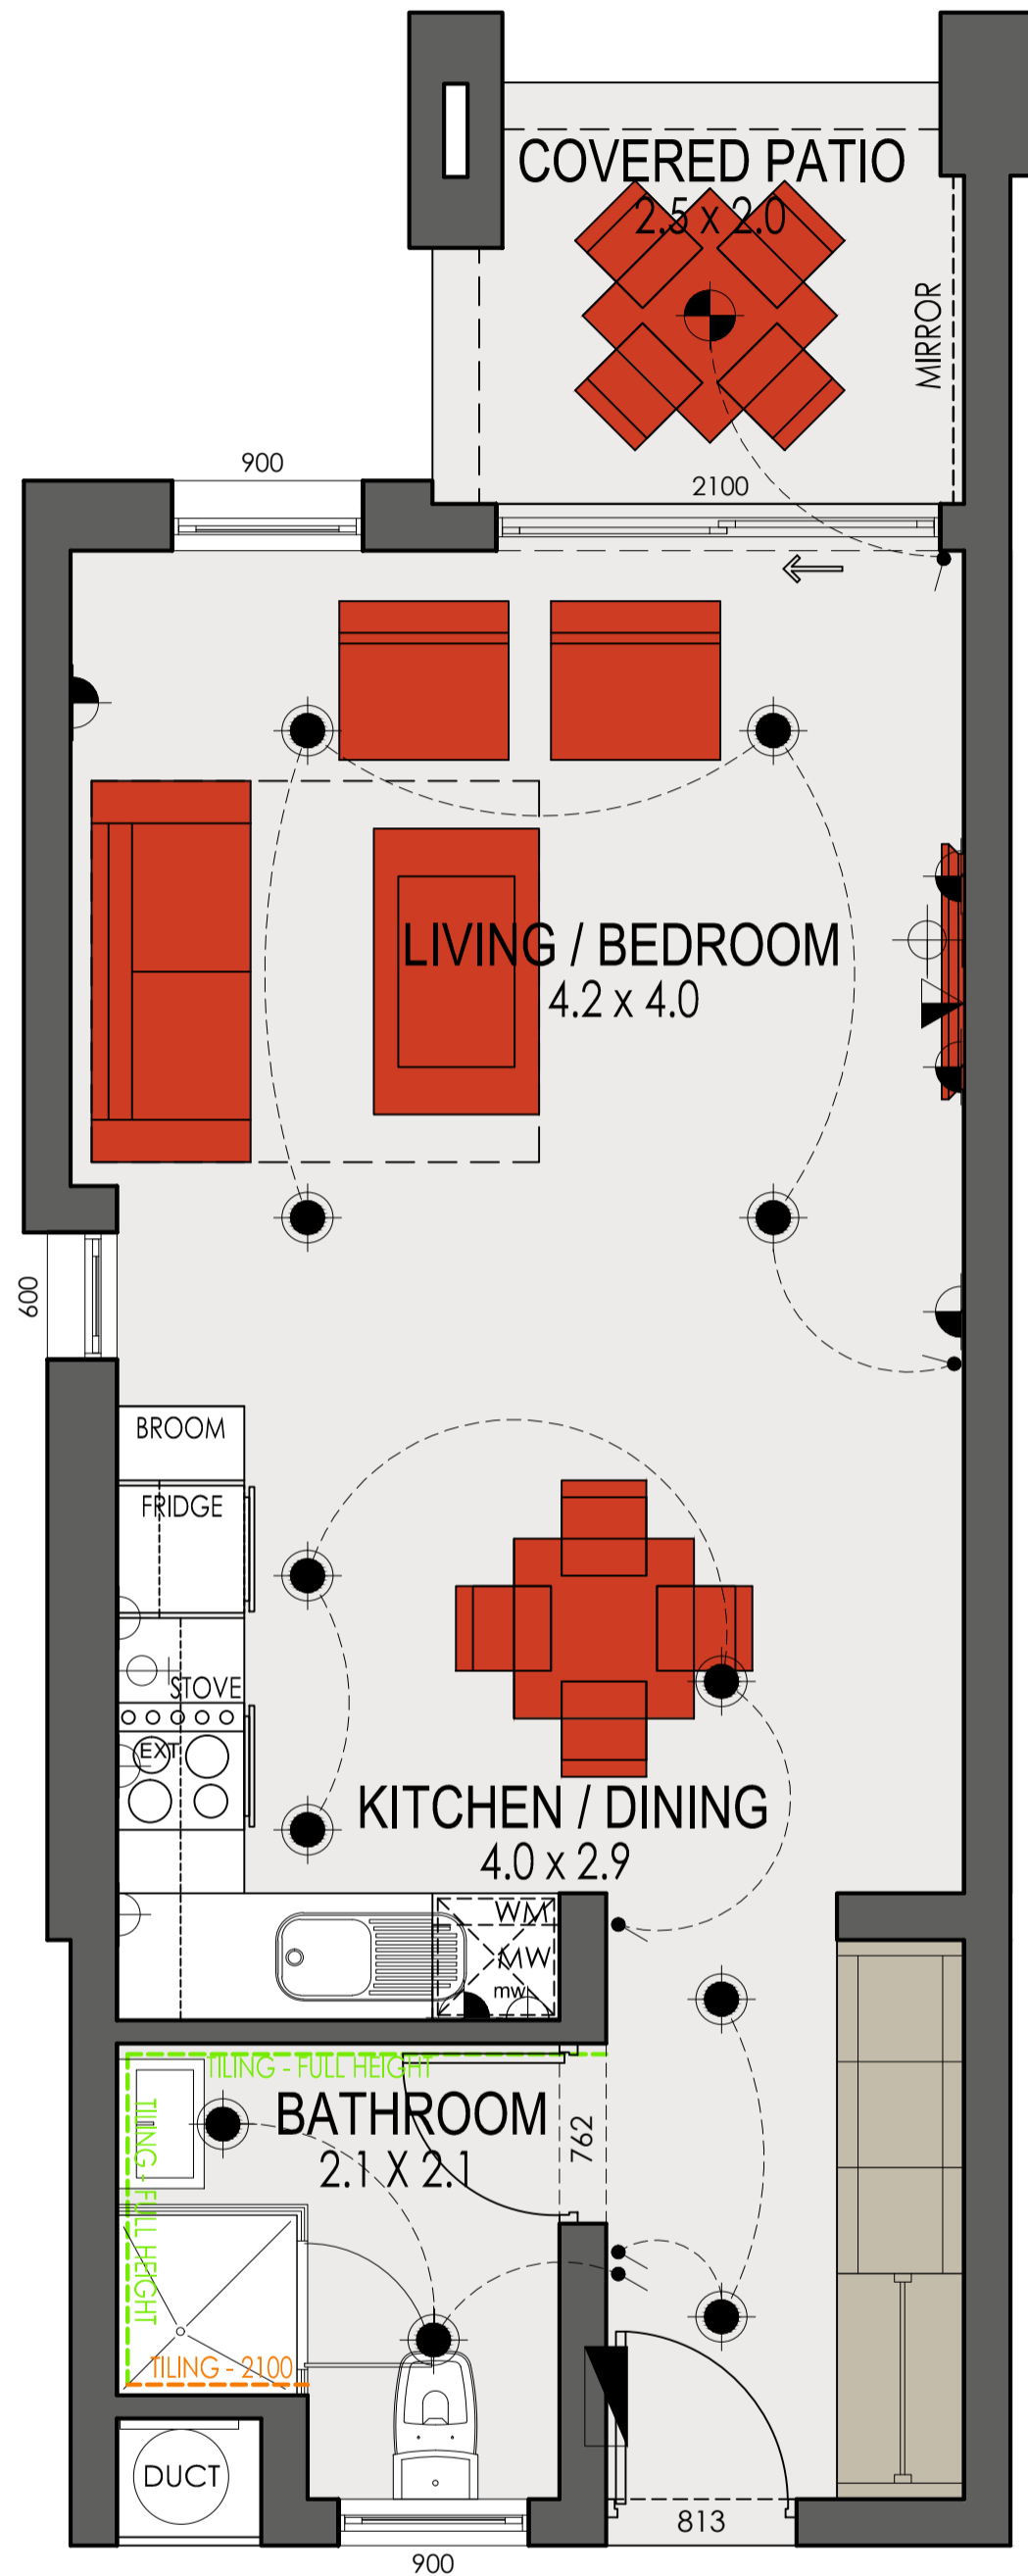

Type A2	
Unit	42.5 m ²
Covered Patio	5.5 m ²
Total	48.0 m²

Studio

Revision 7 - 23/02/2018

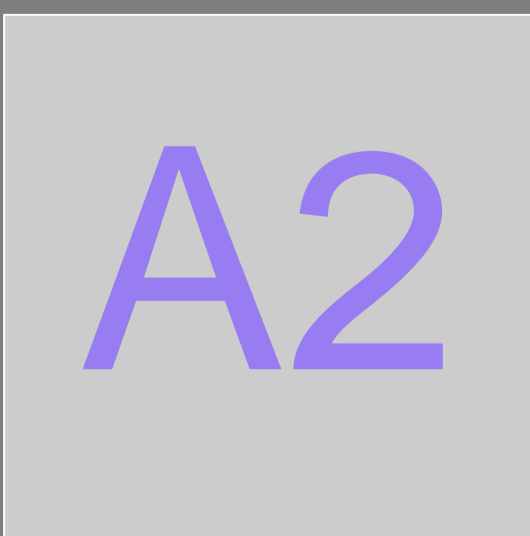

ELECTRICAL LEGEND

- | | | | |
|--|---------------------------------------|--|----------------------------|
| | DOUBLE 15AMP SOCKET 300mm ABOVE FFL | | FIBRE POINT |
| | DOUBLE 15AMP SOCKET 1050mm ABOVE FFL | | TELEVISION POINT |
| | SINGLE 15AMP SOCKET 1050mm ABOVE FFL | | STOVE ISOLATOR |
| | SINGLE 15AMP SOCKET FOR EXTRACTOR FAN | | LED DOWN LIGHT |
| | SINGLE 15AMP SOCKET FOR MICROWAVE | | 220V CEILING MOUNTED LIGHT |
| | SWITCH | | DISTRIBUTION BOARD |



* The areas are approximate and shall vary from the areas reflected on the sectional title plan.